

### The Concept Plan

#### Arts and Culture Precinct

1. Hong Kong Academy of Performing Arts Extension
2. Landscape deck to HKCEC West
3. Street market with outdoor performance area
4. Golden Bauhinia Plaza (multi-purpose performance area)
5. Helipad

#### Water Park Precinct

6. Pier Plaza
7. Ornamental ponds with fountain show
8. Amphitheatre with fountain show
9. Waterfront alfresco dining
10. Sculpture walk
11. Wan Chai ferry pier
12. Landscape deck to waterfront and ferry pier
13. Re-provisioned indoor games hall and training pool
14. Re-provisioned Wan Chai North PTI
15. Coach parking, re-provisioned salt water pumping station and Wan Chai East Sewage Screening Plant extension

#### Water Recreation Precinct


16. Kiosks and leisure boat landing area
17. Harbour Education Centre
18. Water Sports Centre

#### Heritage Precinct

19. Causeway Bay typhoon shelter retained
20. Noonday Gun retained
21. Boardwalk promenade
22. Landscape deck (extending from Victoria Park)
23. Re-provisioned floating Tin Hau Temple

#### Leisure and Recreation Precinct

24. Waterfront Park
25. Landscaped deck over Trunk Road portal

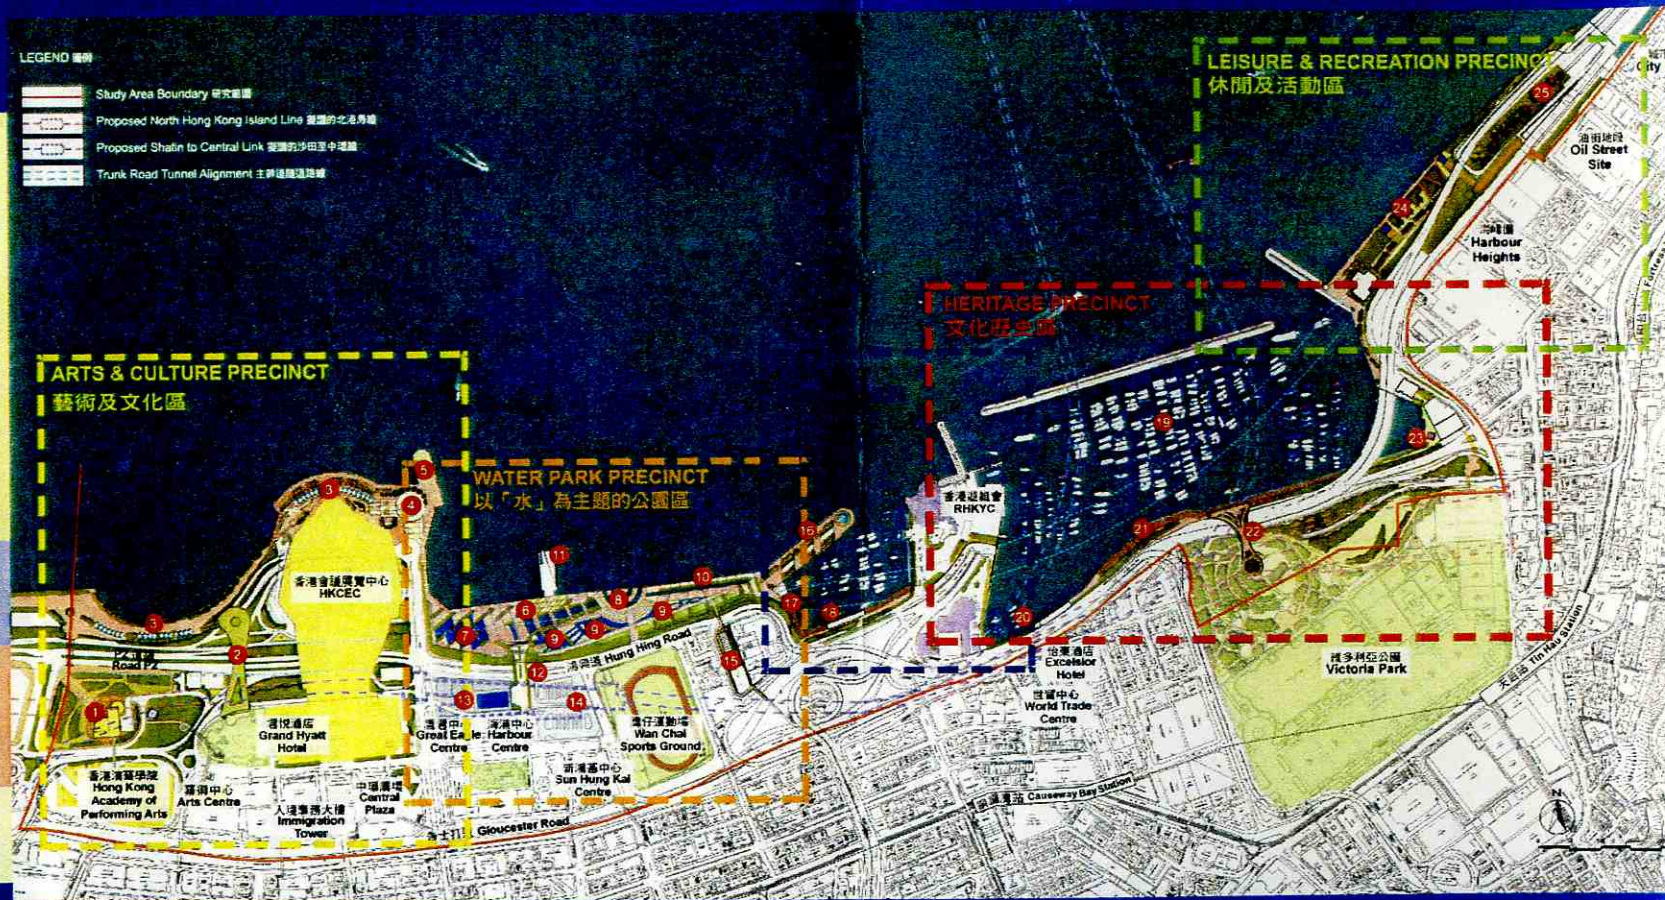

### 規劃概念圖

#### 藝術及文化區

1. 香港演藝學院擴建部分
2. 通往香港會議展覽中心西面的風景平台
3. 市集包括戶外表演場地
4. 金紫蘭廣場 (多用途表演場地)
5. 直升機坪

#### 以「水」為主題的公園區

6. 碼頭廣場
7. 人工池邊包括噴泉表演
8. 露天劇場包括噴泉表演
9. 海濱露天餐飲區
10. 雕塑長廊
11. 灣仔渡輪碼頭
12. 風景平台連接到海濱及灣仔渡輪碼頭
13. 重置的室內運動場及訓練池
14. 重置的灣仔北公共運輸交匯處
15. 擴建巴士停車場、重置的水務署海水抽水站及灣仔東污水處理廠擴建部分

#### 水上康樂區

16. 小賣亭及遊艇上落區
17. 海港教育中心
18. 水上活動中心

#### 文化歷史區

19. 保留的銅鑼灣風爐
20. 保留的午砲
21. 木板步行徑
22. 風景平台 (由維多利亞公園伸延至海旁)
23. 重置的天后廟

#### 休閒及活動區

24. 海濱公園
25. 主幹道入口上的風景平台

WAN CHAI DEVELOPMENT PHASE II - PLANNING AND ENGINEERING REVIEW - 灣仔發展計劃第二期檢討

MAUNSELL | AECOM  
Maunsell Consultants Asia Ltd



CONCEPT PLAN  
規劃概念圖

Figure 1.1