
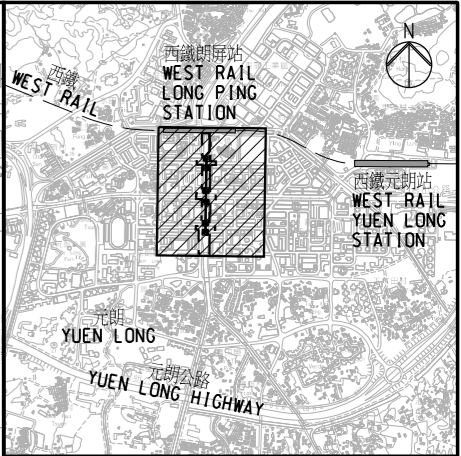


DO NOT SCALE DRAWING. CHECK ALL DIMENSIONS ON SITE.
ALL RIGHTS RESERVED.
© ONE ARUP & PARTNERS HONG KONG LIMITED.

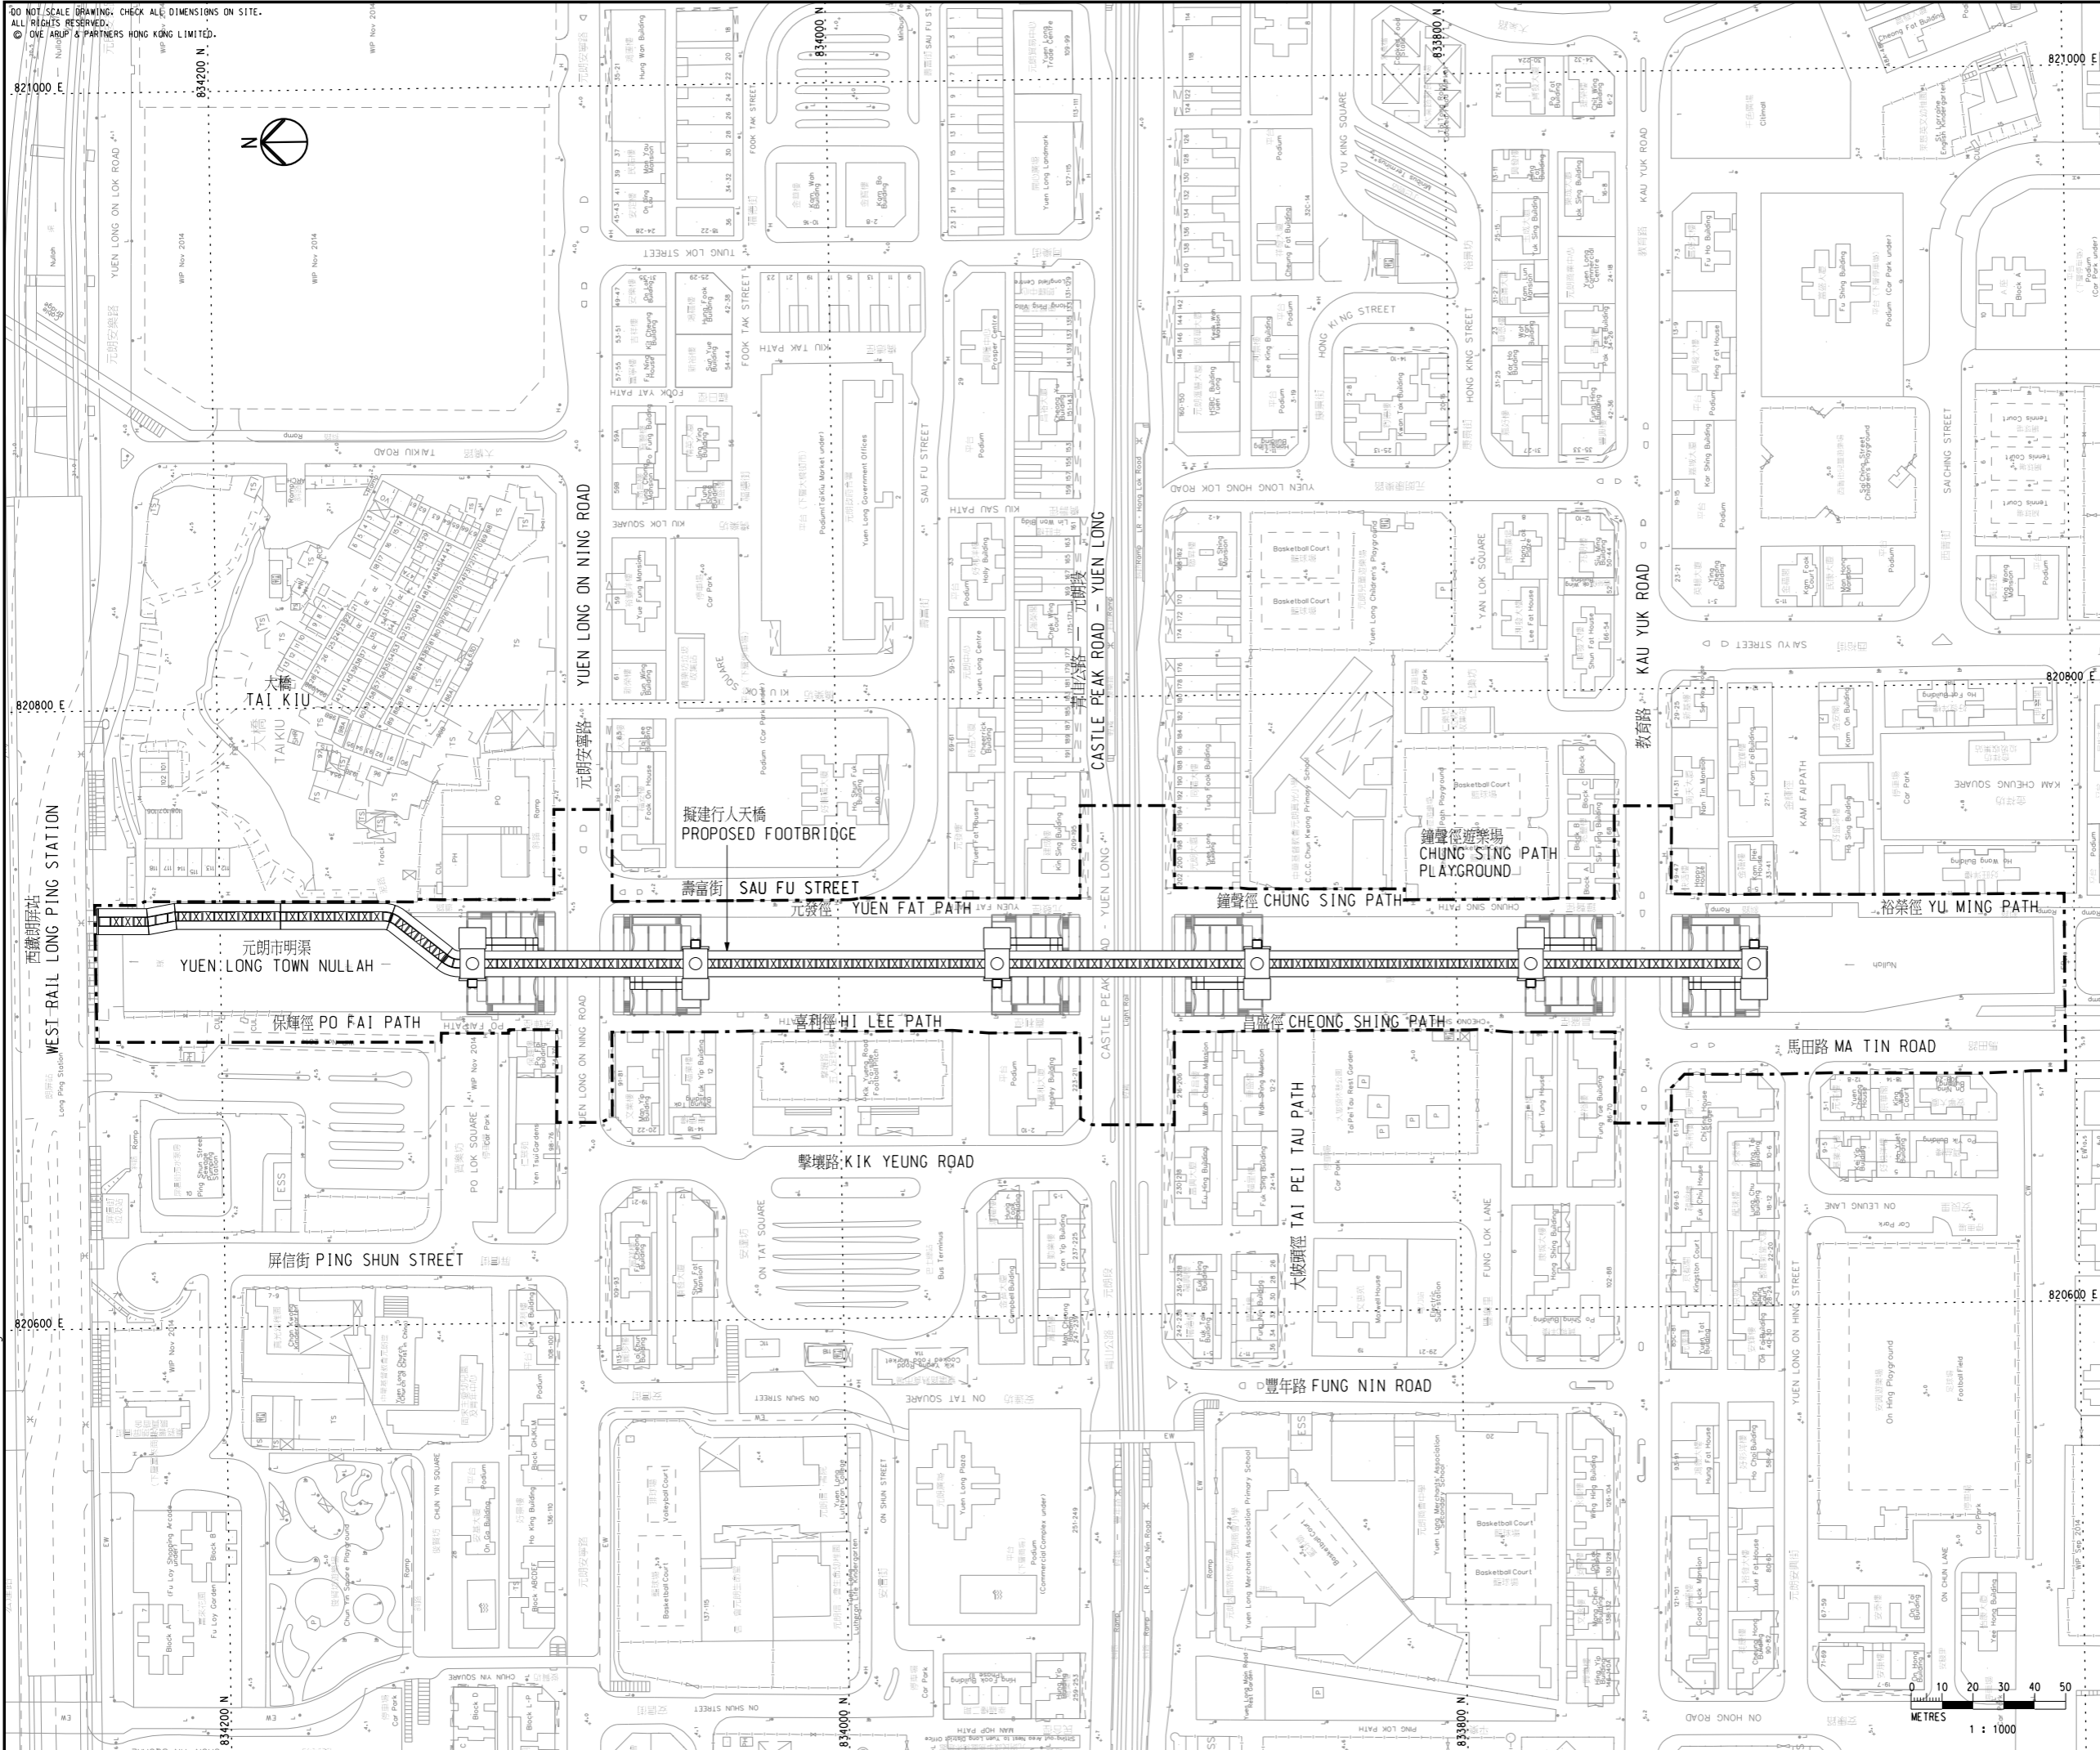

位置圖 LOCATION PLAN

圖例 LEGEND

--- 施工區界限
LIMIT OF WORKS AREA

Rev	Description	By	Date

顧問 Consultant

ARUP

項目名稱 Project title
 工務計劃項目第6182TB號
 連接朗屏站的元朗市高架行人通道
 PWP ITEM NO. 6182TB
 ELEVATED PEDESTRIAN CORRIDOR
 IN YUEN LONG TOWN CONNECTING
 WITH LUEN PING STATION

圖則名稱 Drawing title

項目平面圖
 PROJECT LAYOUT PLAN

圖則編號 Drawing no.	240246/1001	修訂 Rev.	
繪圖 Drawn	日期 Date	審核 Checked	審批 Approved
RY	01/15	KYL	EC
比例 Scale	1:1000 @A1	狀況 Status	初步 PRELIMINARY

COPYRIGHT RESERVED

路政署
 HIGHWAYS DEPARTMENT
 主要工程管理處
 MAJOR WORKS PROJECT MANAGEMENT OFFICE

Printed by : 16/10/27
 Filename : J:\240246\ARUP\Civil\240246_1001-CE.dgn