




KEY PLAN 位置图

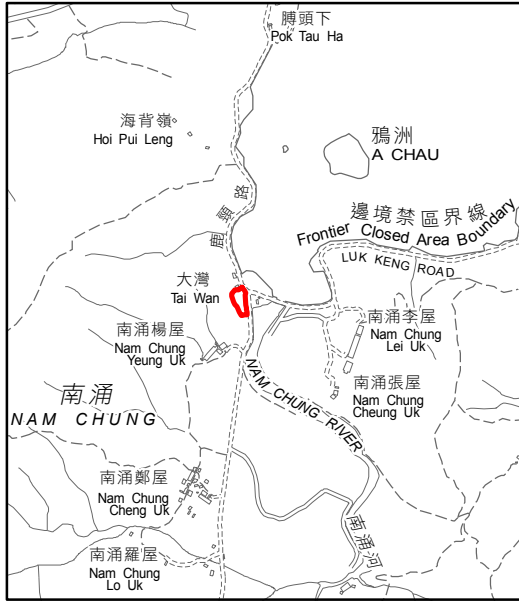

SCALE 1 : 20 000 比例尺

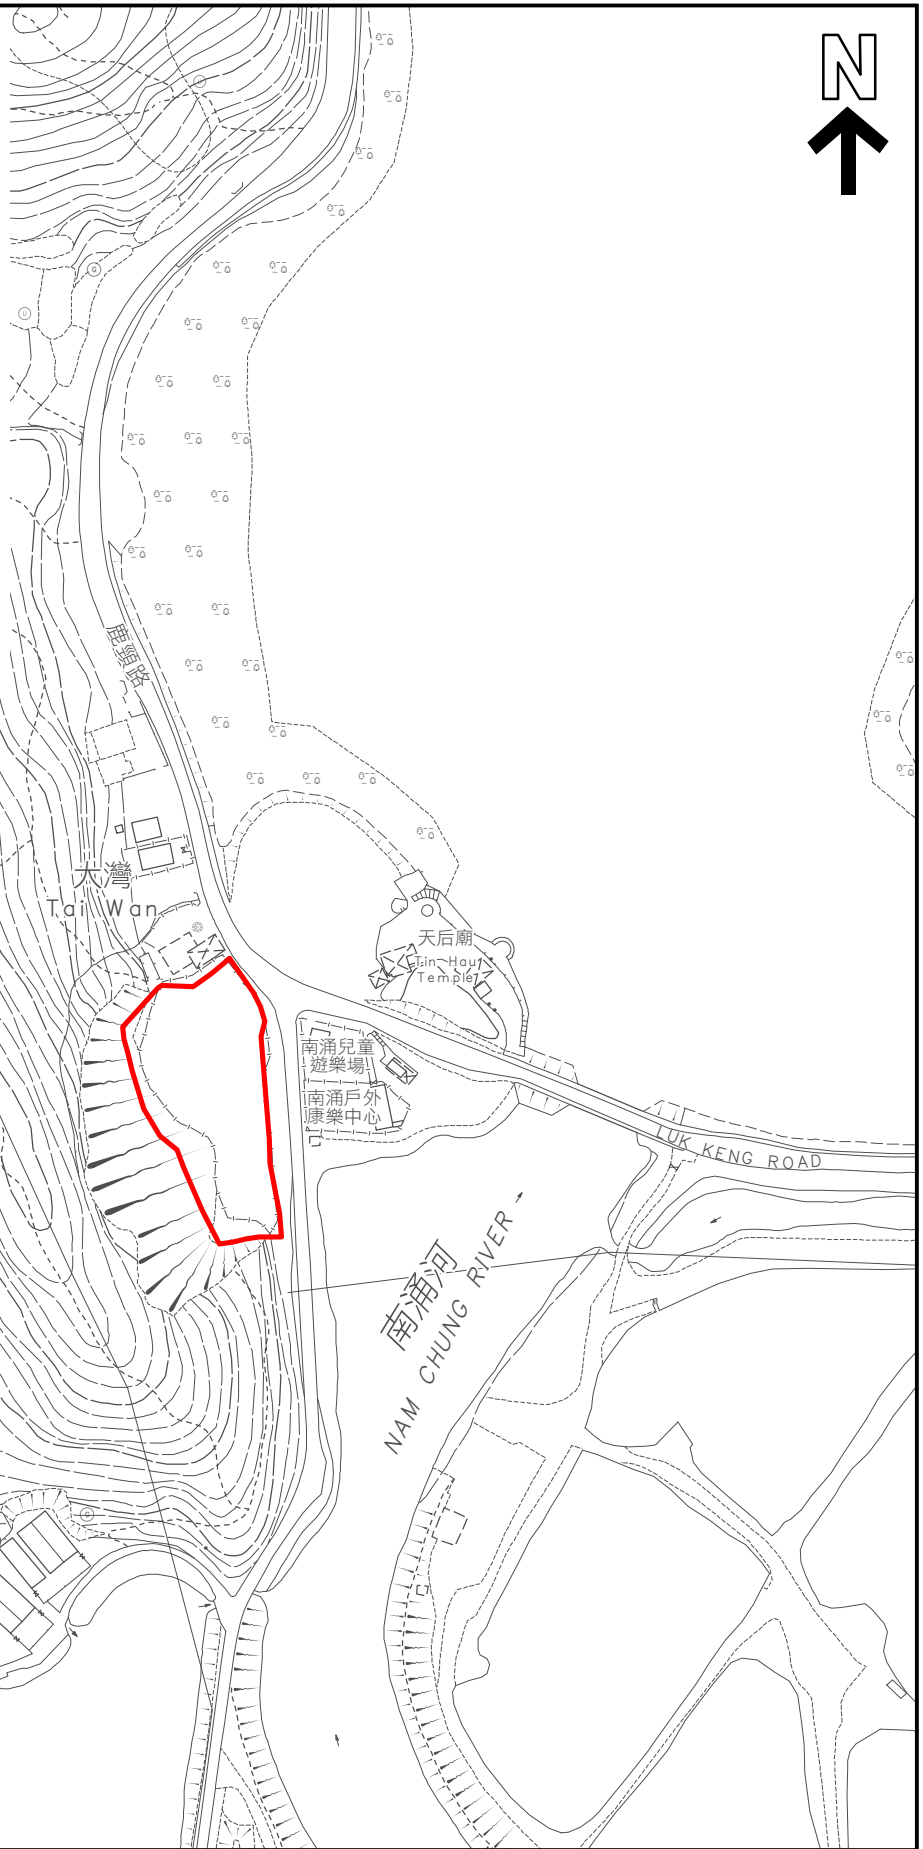

界线只作识别用并有待详细测量  
 BOUNDARY FOR IDENTIFICATION PURPOSE ONLY  
 SUBJECT TO DETAILED SURVEY


 主题地点  
 SUBJECT SITE

前校舍名称  
 FORMER SCHOOL NAME  
 鹿颈南涌公立小学  
 LUK KENG NAM CHUNG PUBLIC SCHOOL

规划署  
 PLANNING  
 DEPARTMENT



本摘要图于2024年3月28日拟备，  
 所根据的资料为测量图编号  
 3-NE-22A和22C  
 EXTRACT PLAN PREPARED ON 28.3.2024  
 BASED ON SURVEY SHEETS No.  
 3-SW-22A AND 22C

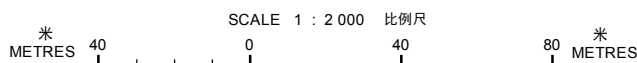

参考编号  
 REFERENCE No.  
 M/HOLS/24/17

图 PLAN  
 165