

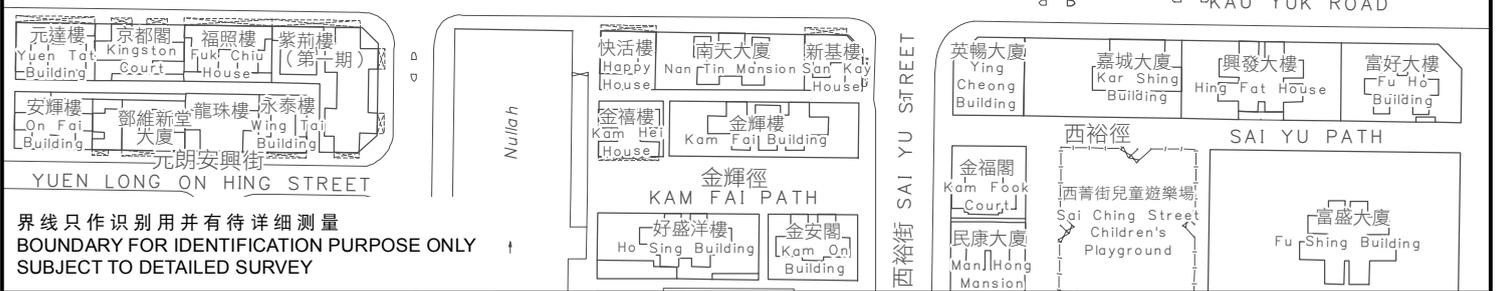
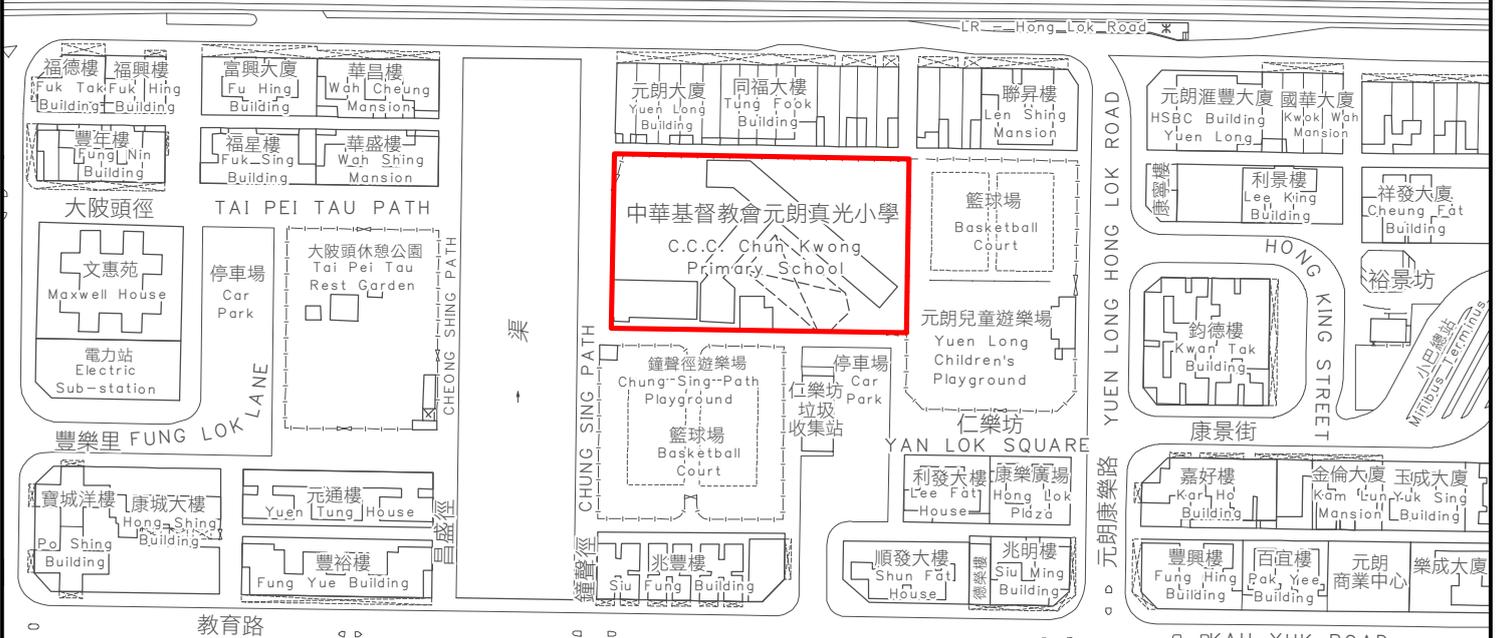


KEY PLAN 位置圖

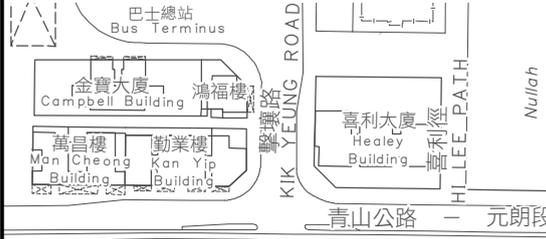

SCALE 1 : 20 000 比例尺

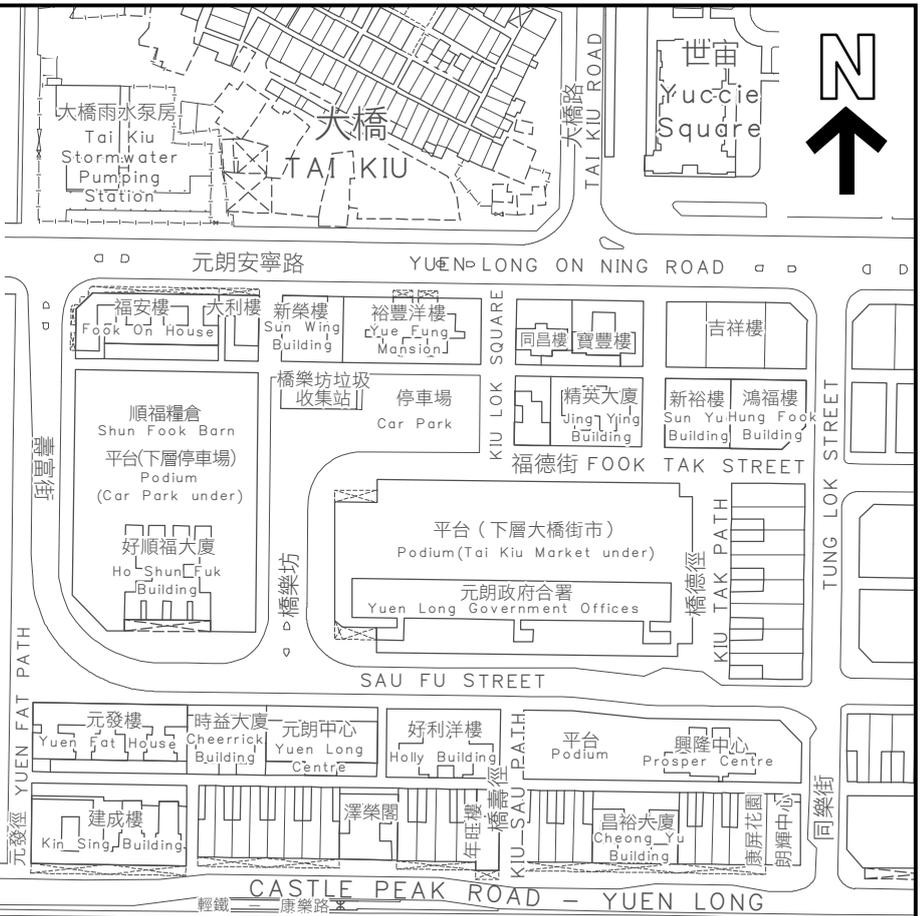

<p>  主题地点 SUBJECT SITE </p> <p> 前校舍名称 <u>FORMER SCHOOL NAME</u> 钟声学校 THE CHURCH OF CHRIST IN CHINA CHUN KWONG PRIMARY SCHOOL (FORMERLY KNOWN AS CHUNG SING SCHOOL) </p> <p> 本摘要图于2024年3月28日制备， 所根据的资料为测量图编号 6-NW-9D EXTRACT PLAN PREPARED ON 28.3.2024 BASED ON SURVEY SHEET No. 6-NW-9D </p>	<p> 规划署 PLANNING DEPARTMENT </p>  <p> 参考编号 REFERENCE No. M/HOLS/24/17 </p> <p> 图 PLAN 36 </p>
---	---