



KEY PLAN 位置图

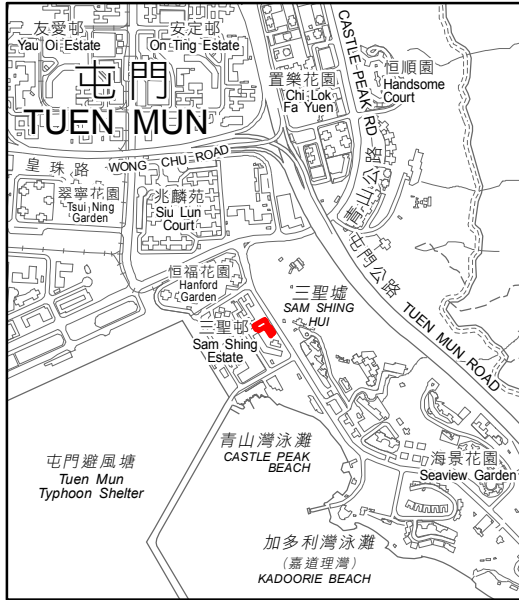


SCALE 1 : 20 000 比例尺

恒福花園  
Hanford Garden

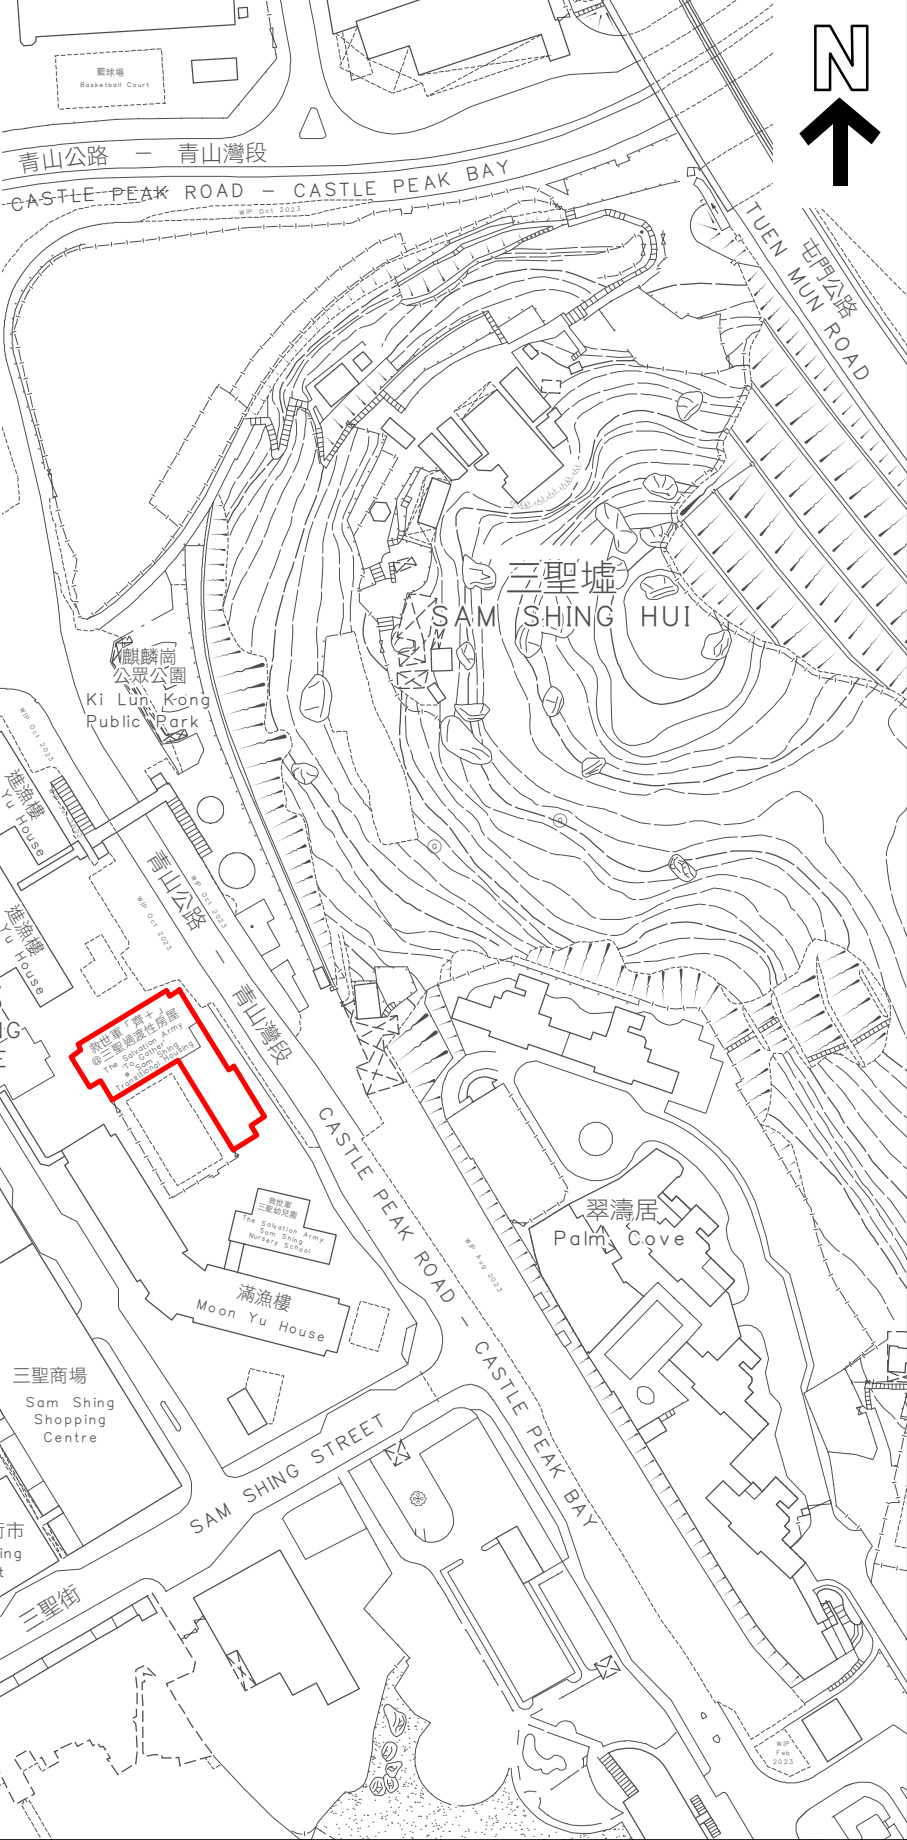

界线只作识别用并有待详细测量  
BOUNDARY FOR IDENTIFICATION PURPOSE ONLY  
SUBJECT TO DETAILED SURVEY

 主题地点  
SUBJECT SITE

本摘要图于2024年3月28日拟备，  
所根据的资料为测量图编号  
6-SW-11A, 11B, 11C和11D

EXTRACT PLAN PREPARED ON 28.3.2024  
BASED ON SURVEY SHEETS No.  
6-SW-11A, 11B, 11C AND 11D

前校舍名称  
FORMER SCHOOL NAME

救世军三圣邨刘伍英学校  
THE SALVATION ARMY SAM SHING CHUEN  
LAU NG YING SCHOOL

规划署  
PLANNING  
DEPARTMENT



参考编号  
REFERENCE No.  
M/HOLS/24/17

图 PLAN  
90

